


FIRST FLOOR PLAN

SCALE: 1/8"=1'-0"



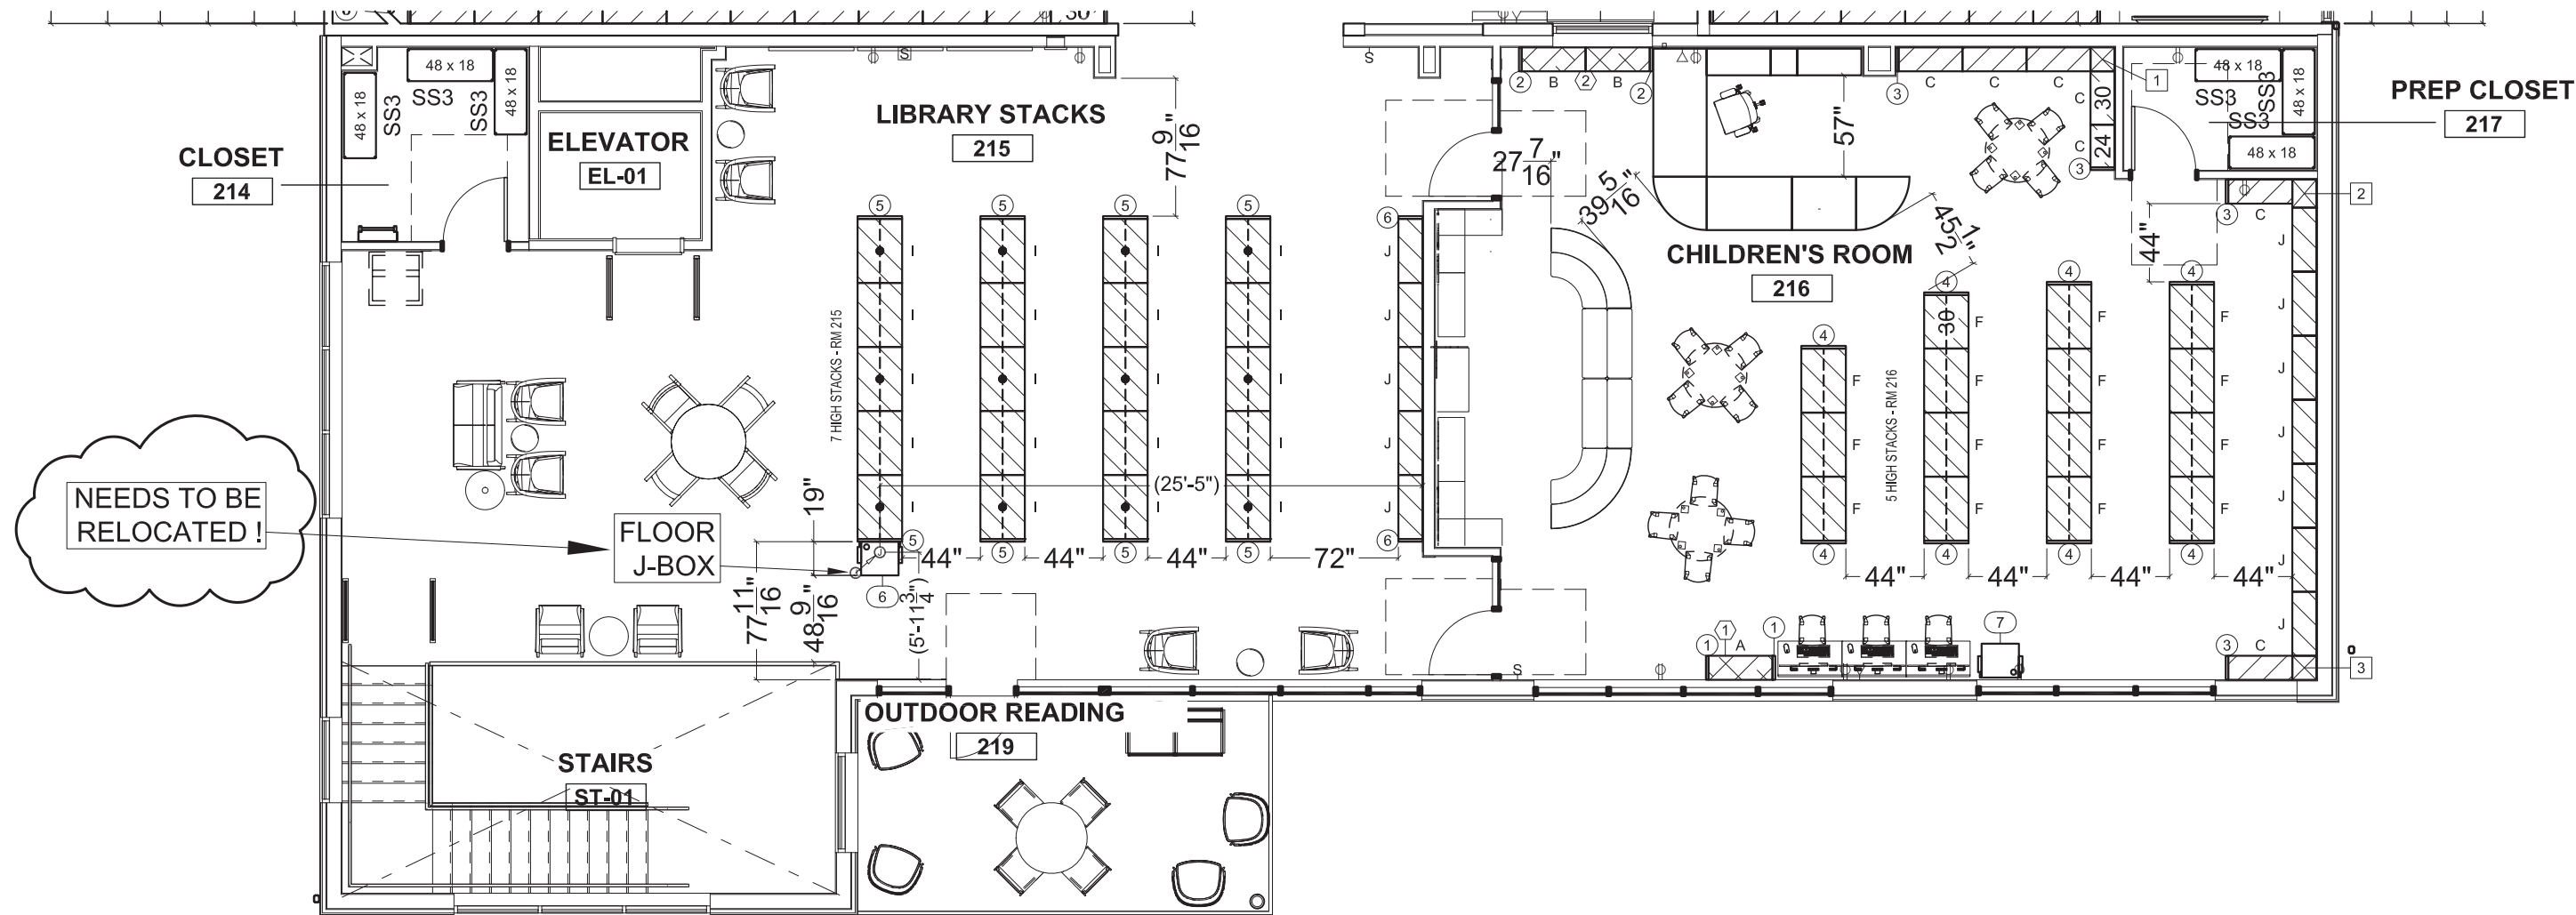

NEEDS TO BE RELOCATED!

LEGEND

- 36"W STACK
- 30"W STACK
- STEEL CANOPY TOP
- P.L. CANOPY TOP
- P.L. CANOPY TOP
- END PANEL
- FILLER
- SEISMIC FRAME

FIRST FLOOR PLAN

SCALE: 1/8"=1'-0"

