

PLANTING LEGEND: Trees

SYMBOL	NAME	SIZE	QTY	WATER REQ.*	DETAIL
●	ACER PALMATUM 'BURGUNDY LACE' BURGUNDY LACE JAPANESE MAPLE - MULTI-TRUNK	24" BOX	4	HIGH	A & C / L3.51
●	CERCIS CANADENSIS 'FOREST FANSY' EASTERN REDBUD - MULTI-TRUNK	36" BOX	3	LOW	A, C & J / L3.51
●	LAGERSTROEMIA INDICA X FAURIEI NATCHEZ NATCHEZ CRAPE MYRTLE - MULTI-TRUNK	48" BOX	1	MOD	A, C & J / L3.51
●	PLATANUS ACERFOLIA LONDON PLANE - STANDARD	48" BOX	3	MOD	A, C & J / L3.51
●	QUERCUS AGRIFOLIA COAST LIVE OAK - STANDARD	48" BOX	7	LOW	A, C & J / L3.51
+	LAGERSTROEMIA INDICA X FAURIEI CRAPE MYRTLE	EXIST.	3	-	-
+	QUERCUS AGRIFOLIA COAST LIVE OAK	EXIST.	3	-	-

PLANTING LEGEND: Shrubs

SYMBOL	NAME	SIZE	QTY	WATER REQ.*	DETAIL
⊖	ACACIA COGNATA COUSIN ITT ACACIA	1 GAL @ 36" O.C.	27	MOD	D & E / L3.51
⊖	ACANTHUS MOLLIS BEAR'S BREECH	5 GAL @ 42" O.C.	9	MOD	D & E / L3.51
⊖	ACHILLEA MILLEFOLIUM YARROW	1 GAL @ 18" O.C.	24	LOW	D & E / L3.51
⊕	AGAVE ATTENUATA FOXTAIL AGAVE	1 GAL @ 30" O.C.	53	LOW	D & E / L3.51
⊕	ARCTOSTAPHYLOS EDMUNSHII 'CARMEL SUR' CARMEL SUR MANZANITA	1 GAL @ 48" O.C.	118	LOW	D & E / L3.51
⊕	CAREX TUMULICOLA BERKLEY SEDGE	1 GAL @ 18" O.C.	64	LOW	D & E / L3.51
⊕	CISTUS X PURPUREUS ORCHID ROCKROSE	1 GAL @ 40" O.C.	15	LOW	D & E / L3.51
⊕	ERIOGONUM FASCICULATUM CALIFORNIA BUCKWHEAT	5 GAL @ 30" O.C.	51	V. LOW	D & E / L3.51
⊕	HESPERALOE 'PINK PARADE' PINK PARADE RED YUCCA	1 GAL @ 30" O.C.	35	LOW	D & E / L3.51
⊕	HEUCHERA 'WENDY' CORAL BELLS	1 GAL @ 12" O.C.	80	MOD	D & E / L3.51
⊕	HYDRANGEA QUERCIFOLIA OAKLEAF HYDRANGEA	1 GAL @ 42" O.C.	19	MOD	D & E / L3.51
⊕	LAVANDULA DENTATA 'CANDICANS' FRENCH LAVENDER	5 GAL @ 36" O.C.	7	LOW	D & E / L3.51
⊕	LEUCOPHYLLUM FRUTESCENS 'COMPACTA' COMPACT TEXAS RANGER	5 GAL @ 60" O.C.	68	LOW	D & E / L3.51
⊕	LOMANDRA LONGIFOLIA 'BREEZE' BREEZE MAT RUSH	1 GAL @ 30" O.C.	444	MOD	D & E / L3.51
⊕	MUNDAENERGIA 'WHITE CLOUD' 'WHITE CLOUD' MILKWEED	1 GAL @ 36" O.C.	24	MOD	D & E / L3.51
⊕	PITTIOSPORUM TOBIRA 'SHIMA' CREAM DE MINT DWARF PITTIOSPORUM	5 GAL @ 30" O.C.	77	MOD	D & E / L3.51
⊕	PITTIOSPORUM TENUIFOLIUM 'SILVER SHEEN' SILVER SHEEN KONOHIU	5 GAL @ 60" O.C.	13	MOD	D & E / L3.51
⊕	STACHYS BYZANTINA 'PRIMROSE HERON' PRIMROSE HERON LAMB'S EAR	1 GAL @ 24" O.C.	52	MOD	D & E / L3.51
⊕	WESTRINGIA BLUE GEM BLUE GEM COAST ROSEMARY	1 GAL @ 36" O.C.	66	LOW	D & E / L3.51

PLANTING LEGEND: MULCH

SYMBOL	NAME	SIZE	QTY	WATER REQ.*	DETAIL
⊖	3" LAYER OF FOREST FLOOR MULCH	-	-	-	-



*WATER REQUIREMENT PLANT FACTOR IS BASED ON WUCOLS DATABASE AND CAN BE FOUND ONLINE AT:
<http://ucanr.edu/sites/WUCOLS/>

*REFER TO OVERALL CONSTRUCTION LEGEND FOR POT TYPE.

*REFER TO IRRIGATION PLANS AND DETAILS FOR POT INFORMATION.

*WATER REQUIREMENT PLANT FACTOR IS BASED ON WUCOLS DATABASE AND CAN BE FOUND ONLINE AT:
<http://ucanr.edu/sites/WUCOLS/>

*CONTRACTOR TO TOGGLE AND DOCUMENT BOULDERS FOUND DURING EXCAVATION OF SITE.
CONTRACTOR TO CONTACT LANDSCAPE ARCHITECT PRIOR TO REMOVAL OF BOULDERS TO SEE IF
RELOCATION ON SITE IS FEASIBLE.

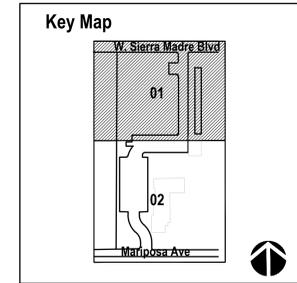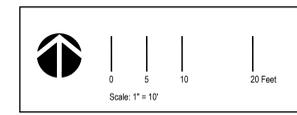

314 South Water Street,
Suite 100
Henderson, NV 89015
phone: 702.456.3000
fax: 702.898.6209
www.tska.com

THESE DRAWINGS AND SPECIFICATIONS ARE THE PROPERTY OF TATE SNYDER KIMSEY ARCHITECTS AND MAY NOT BE REPRODUCED OR USED FOR ANY PURPOSE WITHOUT THE ARCHITECTS WRITTEN CONSENT. AS INSTRUMENTS OF SERVICE, THESE DOCUMENTS ARE NOT FINAL AND READY FOR USE, AND THEREFORE NOT VALID, UNLESS THEY ARE SEALED, SIGNED AND DATED.

Consultant
EPTDESIGN
234 NORTH EL MOLINO AVE, SUITE 100
PASADENA, CA 91101
626.795.2008
EPTDESIGN.COM



PLEASE RECYCLE

Project
City of Sierra Madre Library

400 W Sierra Madre Boulevard
Sierra Madre, CA 91024


Job No: 23-025.00
Owner

BID DOCUMENTS

REV	DATE	DESCRIPTION
	10/18/24	BID DOCUMENTS
Δ	01/13/25	ASI 1
Δ	08/22/25	ASI 5

Sheet Title
PLANTING PLAN

Sheet No:
L3.01

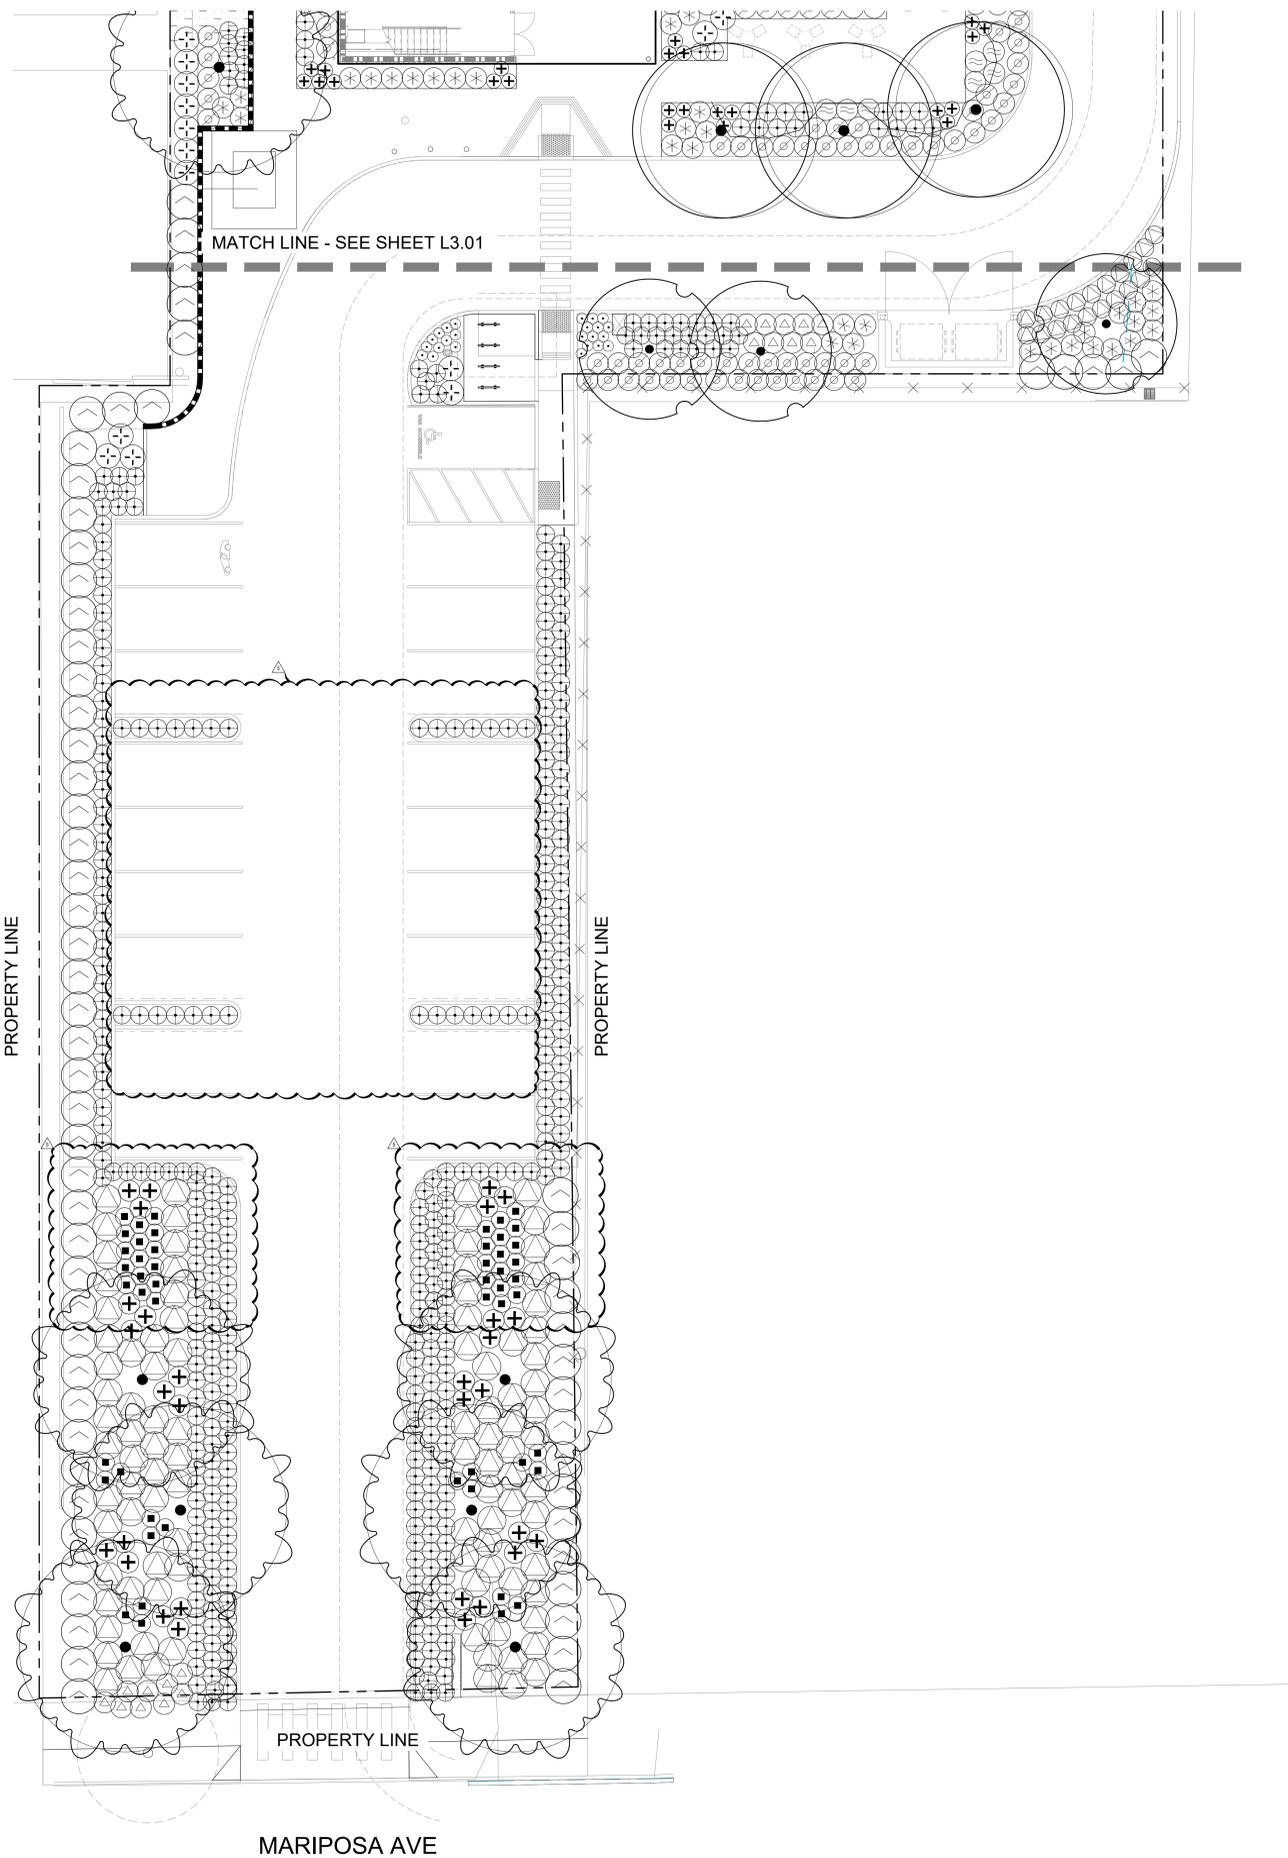

PLANTING LEGEND: Trees

SYMBOL	NAME	SIZE	QTY	WATER REQ.*	DETAIL
●	ACER PALMATUM 'BURGUNDY LACE' BURGUNDY LACE JAPANESE MAPLE - MULTI-TRUNK	24" BOX	4	HIGH	A & C / L3.51
●	CERCIS CANADENSIS 'FOREST FANSY' EASTERN REDBUD - MULTI-TRUNK	36" BOX	3	LOW	A, C & J / L3.51
●	LAGERSTROEMIA INDICA X FAURIEI NATCHEZ NATCHEZ CRAPE MYRTLE - MULTI-TRUNK	48" BOX	1	MOD	A, C & J / L3.51
●	PLATANUS ACERIFOLIA LONDON PLANE - STANDARD	48" BOX	3	MOD	A, C & J / L3.51
●	QUERCUS AGRIFOLIA COAST LIVE OAK - STANDARD	48" BOX	7	LOW	A, C & J / L3.51
+	LAGERSTROEMIA INDICA X FAURIEI CRAPE MYRTLE	EXIST.	3	-	-
+	QUERCUS AGRIFOLIA COAST LIVE OAK	EXIST.	3	-	-

PLANTING LEGEND: Shrubs

SYMBOL	NAME	SIZE	QTY	WATER REQ.*	DETAIL
⊖	ACACIA COGNATA COUSIN ITT ACACIA	1 GAL @ 36" O.C.	27	MOD	D & E / L3.51
⊖	ACANTHUS MOLLIS BEAR'S BREECH	5 GAL @ 42" O.C.	9	MOD	D & E / L3.51
⊖	ACHILLEA MILLEFOLIUM YARROW	1 GAL @ 18" O.C.	24	LOW	D & E / L3.51
⊕	AGAVE ATTENUATA FOXTAIL AGAVE	1 GAL @ 30" O.C.	53	LOW	D & E / L3.51
⊕	ARCTOSTAPHYLOS EDMUNSHII 'CARMEL SUR' CARMEL SUR MANZANITA	1 GAL @ 48" O.C.	118	LOW	D & E / L3.51
⊕	CAREX TUMULICOLA BERKLEY SEDGE	1 GAL @ 18" O.C.	64	LOW	D & E / L3.51
⊕	CISTUS X PURPUREUS ORCHID ROCKROSE	1 GAL @ 40" O.C.	15	LOW	D & E / L3.51
⊕	ERIOGONUM FASCICULATUM CALIFORNIA BUCKWHEAT	5 GAL @ 30" O.C.	51	V. LOW	D & E / L3.51
⊕	HESPERALOE 'PINK PARADE' PINK PARADE RED YUCCA	1 GAL @ 36" O.C.	35	LOW	D & E / L3.51
⊕	HEUCHERA 'WENDY' CORAL BELLS	1 GAL @ 12" O.C.	80	MOD	D & E / L3.51
⊕	HYDRANGEA QUERCIFOLIA OAKLEAF HYDRANGEA	1 GAL @ 42" O.C.	19	MOD	D & E / L3.51
⊕	LAVANDULA DENTATA 'CANDICANS' FRENCH LAVENDER	5 GAL @ 36" O.C.	7	LOW	D & E / L3.51
⊕	LEUCOPHYLLUM FRUTESCENS 'COMPACTA' COMPACT TEXAS RANGER	5 GAL @ 60" O.C.	68	LOW	D & E / L3.51
⊕	LOMANDRA LONGIFOLIA 'BREEZE' BREEZE MAT RUSH	1 GAL @ 30" O.C.	444	MOD	D & E / L3.51
⊕	MUM ENBERGIA 'WHITE CLOUD' WHITE CLOUD MUM	1 GAL @ 36" O.C.	24	MOD	D & E / L3.51
⊕	PITTIOSPORUM TOBIRA 'SHIMA' CREAM DE MINT DWARF PITTIOSPORUM	5 GAL @ 30" O.C.	77	MOD	D & E / L3.51
⊕	PITTIOSPORUM TENUIFOLIUM 'SILVER SHEEN' SILVER SHEEN KONOHIU	5 GAL @ 60" O.C.	13	MOD	D & E / L3.51
⊕	STACHYS BYZANTINA 'PRIMROSE HERON' PRIMROSE HERON LAMB'S EAR	1 GAL @ 24" O.C.	52	MOD	D & E / L3.51
⊕	WESTRINGIA BLUE GEM BLUE GEM COAST ROSEMARY	1 GAL @ 36" O.C.	66	LOW	D & E / L3.51

PLANTING LEGEND: MULCH

SYMBOL	NAME	SIZE	QTY	WATER REQ.*	DETAIL
---	3" LAYER OF FOREST FLOOR MULCH	-	-	-	-



*WATER REQUIREMENT PLANT FACTOR IS BASED ON WUCOLS DATABASE AND CAN BE FOUND ONLINE AT:
<http://ucanr.edu.edu/sites/WUCOLS/>

*REFER TO OVERALL CONSTRUCTION LEGEND FOR POT TYPE.

*REFER TO IRRIGATION PLANS AND DETAILS FOR POT INFORMATION.

*WATER REQUIREMENT PLANT FACTOR IS BASED ON WUCOLS DATABASE AND CAN BE FOUND ONLINE AT:
<http://ucanr.edu.edu/sites/WUCOLS/>

*CONTRACTOR TO STAKEPILE AND DOCUMENT BOULDERS FOUND DURING EXCAVATION OF SITE.
CONTRACTOR TO CONTACT LANDSCAPE ARCHITECT PRIOR TO REMOVAL OF BOULDERS TO SEE IF
RELOCATION ON SITE IS FEASIBLE.

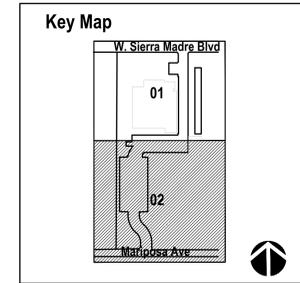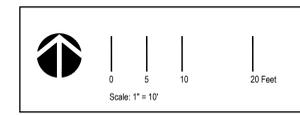

314 South Water Street,
Suite 100
Henderson, NV 89015
phone: 702.456.3000
fax: 702.898.6209
www.tska.com

THESE DRAWINGS AND SPECIFICATIONS ARE THE PROPERTY OF TATE SNYDER KIMSEY ARCHITECTS AND MAY NOT BE REPRODUCED OR USED FOR ANY PURPOSE WITHOUT THE ARCHITECTS WRITTEN CONSENT. AS INSTRUMENTS OF SERVICE, THESE DOCUMENTS ARE NOT FINAL AND READY FOR USE, AND THEREFORE NOT VALID, UNLESS THEY ARE SEALED, SIGNED AND DATED.

Consultant
EPTDESIGN
234 NORTH EL MOLINO AVE, SUITE 100
PASADENA, CA 91101
626.795.2008
EPTDESIGN.COM



PLEASE RECYCLE

Project
City of Sierra Madre Library

400 W Sierra Madre Boulevard
Sierra Madre, CA 91024

Job No: 23-025.00
Owner

BID DOCUMENTS

REV	DATE	DESCRIPTION
	10/18/24	BID DOCUMENTS
Δ	01/13/25	ASI 1
Δ	08/22/25	ASI 5

Sheet Title
PLANTING PLAN

Sheet No:
L3.02